


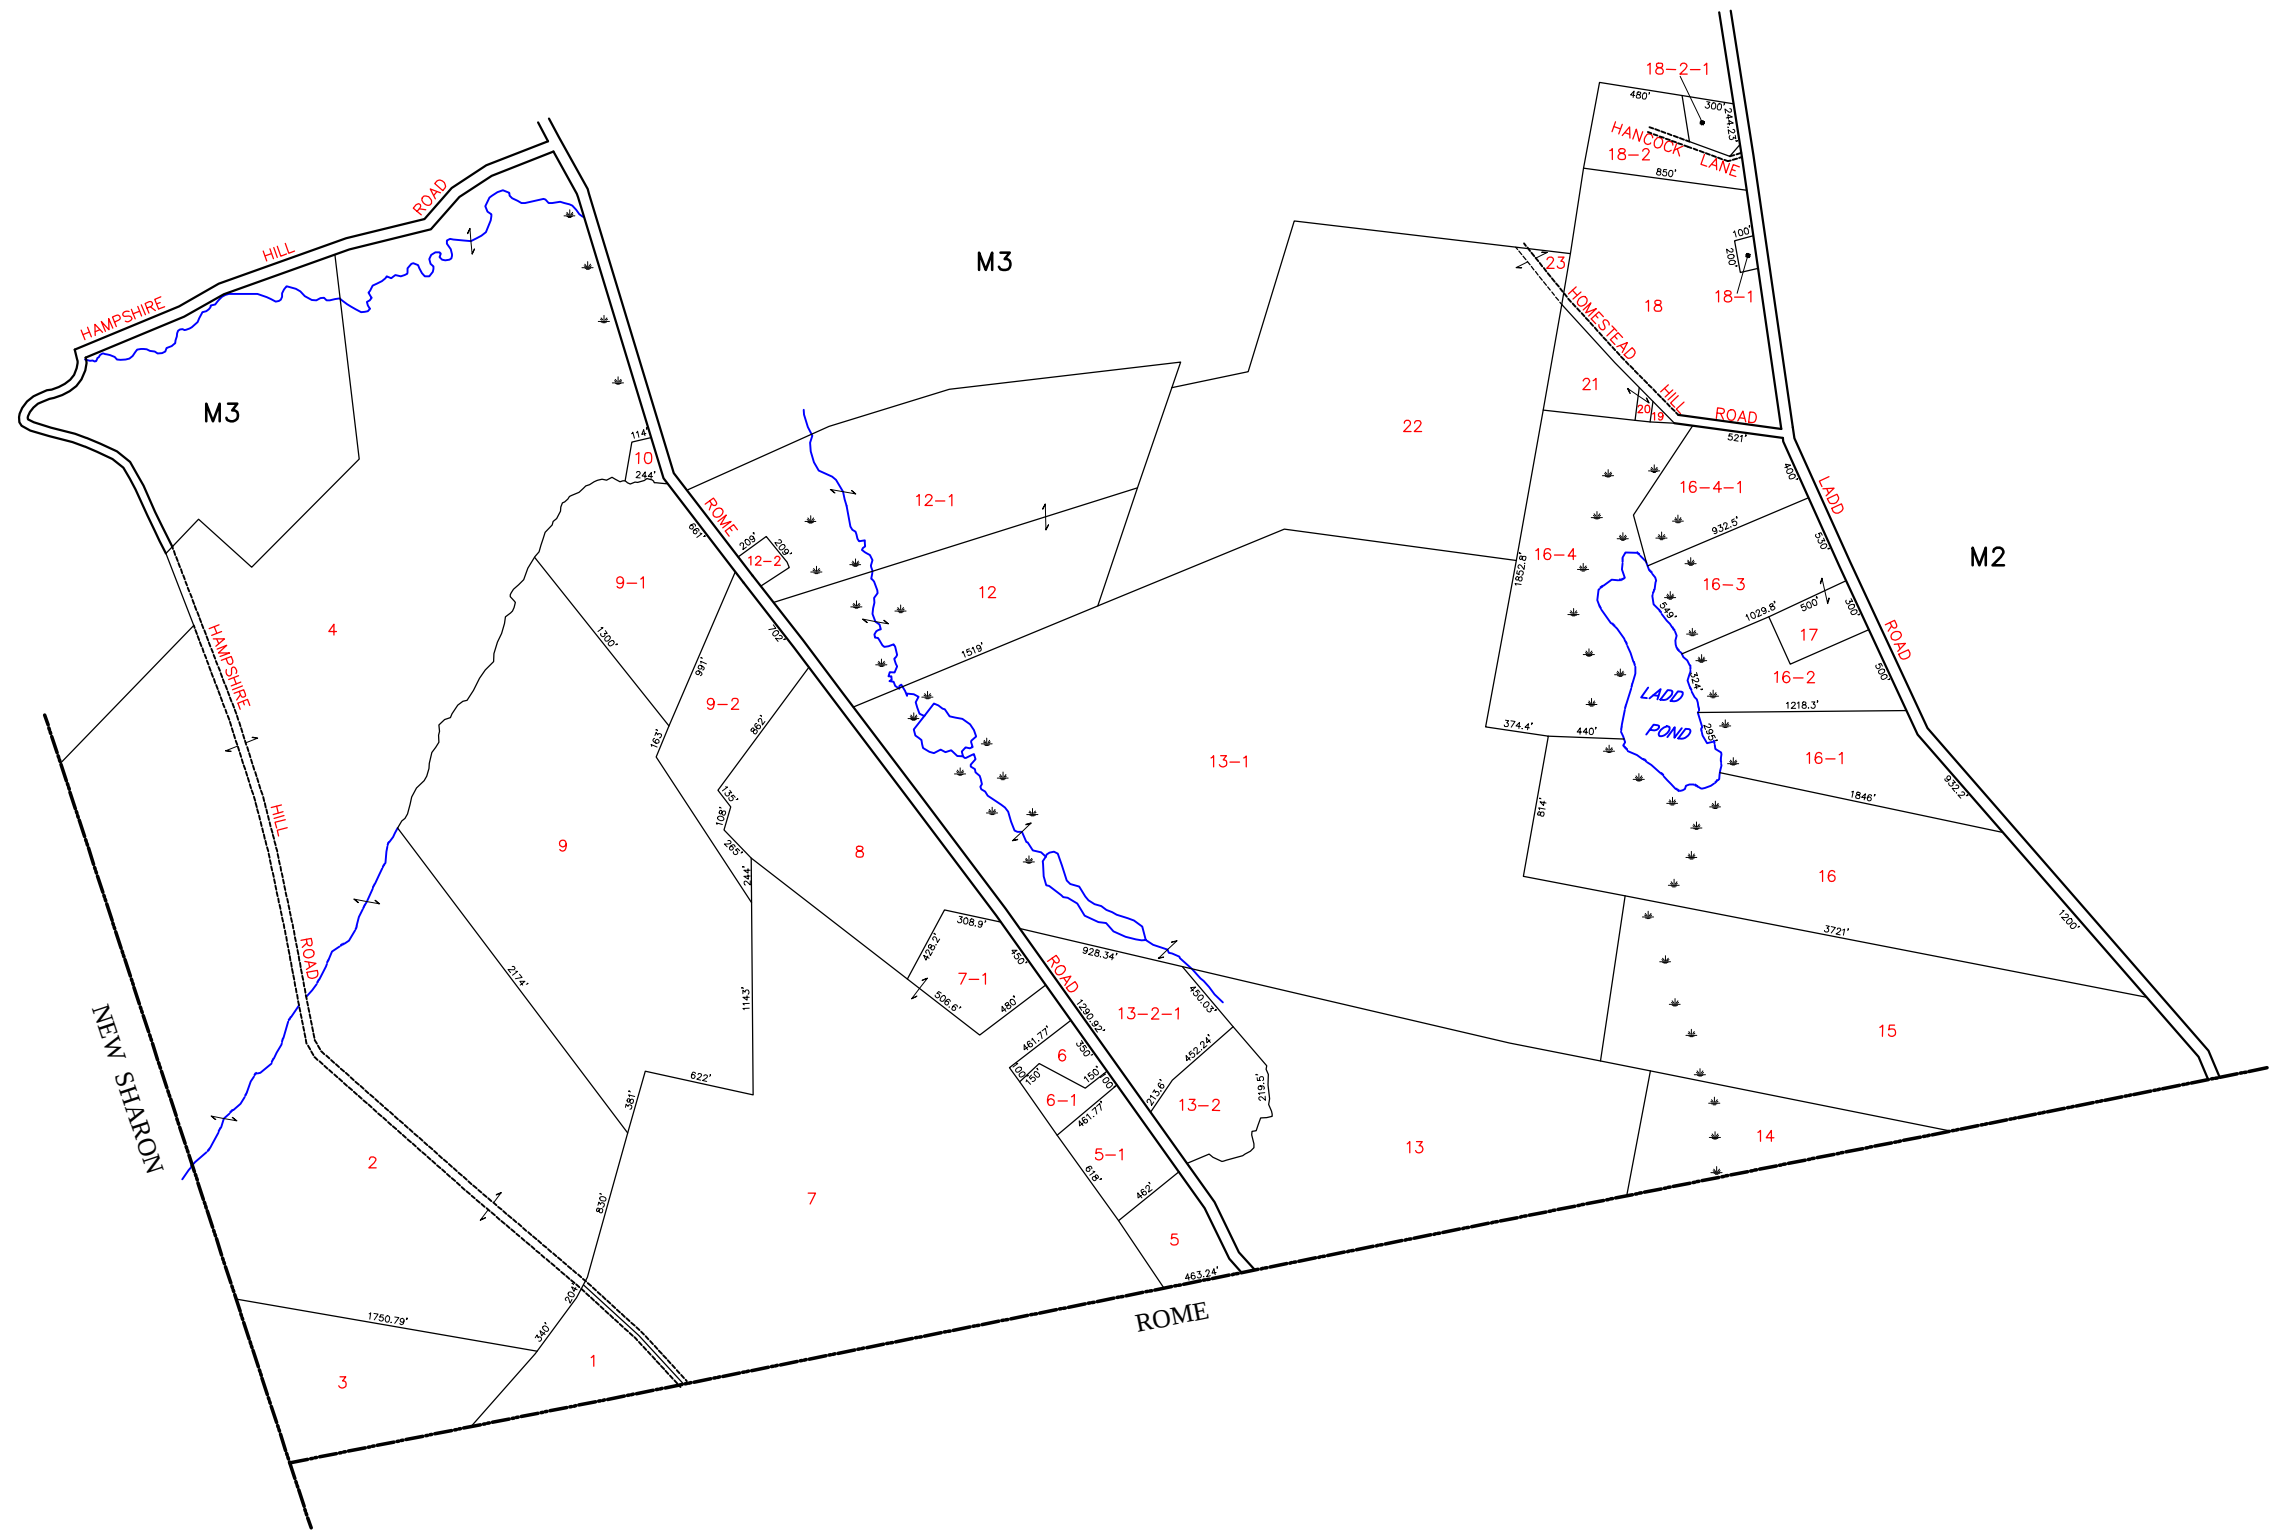

DIGITIZED BY:
AERIAL SURVEY AND PHOTO, INC.
546 AIRPORT ROAD PO BOX 659
NORRIDGEWOCK, MAINE 04957

NOTE
THIS MAP IS FOR ASSESSMENT PURPOSES ONLY
AND IS NOT INTENDED FOR PROPERTY CONVEYANCE
OR LEGAL DESCRIPTION.

TOWN OF MERCER
1015 BEECH HILL ROAD
MERCER 04957
207-587-2911

PARCEL NUMBER 23
BOUNDARY DIMENSION 161.21'
PARCEL AREA 2.456 AC
BUILDING FOOTPRINT
SUBDIVISION LOT NUMBER
MATCH LINE AND LABEL P/O MAP - LOT

MAP LEGEND

PARCEL BOUNDARY
WATER LINE
ROAD RIGHT OF WAY
EASEMENT/ROW
WETLAND
ADJACENT MAP M14

500 250 0 500 1000 1500 FEET
APRIL 1, 2025
SCALE 1 INCH = 500 FEET

PROPERTY MAP
TOWN OF MERCER
SOMERSET COUNTY, MAINE