


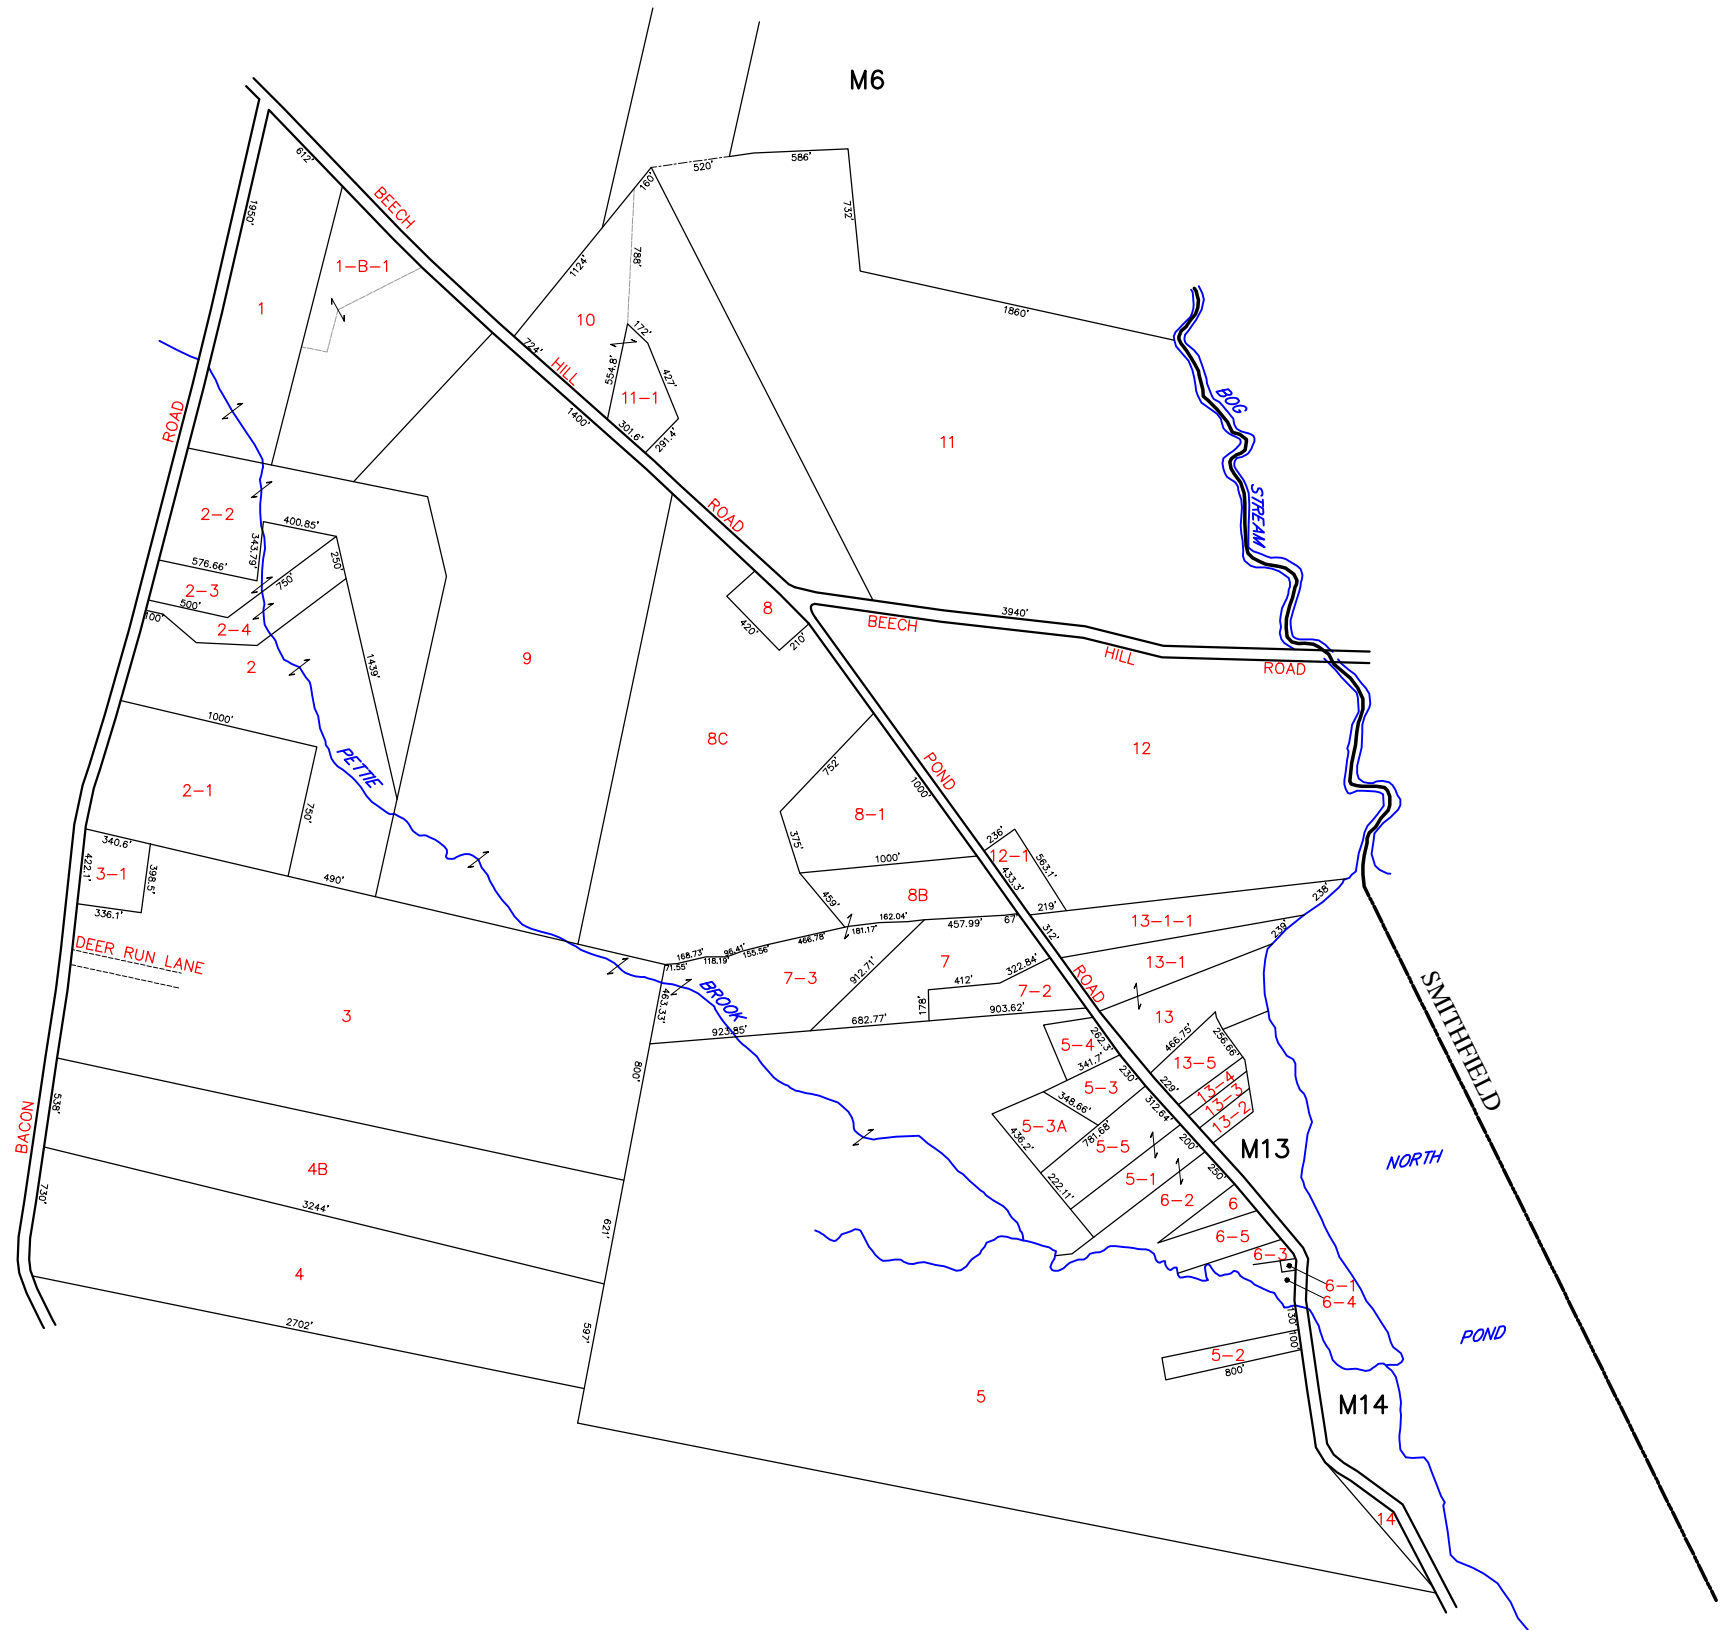

M3

M6



M2

M14

M13

DIGITIZED BY:
AERIAL SURVEY AND PHOTO, INC.
546 AIRPORT ROAD PO BOX 659
NORRIDGEWOCK, MAINE 04957

NOTE
THIS MAP IS FOR ASSESSMENT PURPOSES ONLY
AND IS NOT INTENDED FOR PROPERTY CONVEYANCE
OR LEGAL DESCRIPTION.


TOWN OF MERCER
1015 BEECH HILL ROAD
MERCER 04957
207-587-2911

PARCEL NUMBER	23
BOUNDARY DIMENSION	161.21'
PARCEL AREA	2.456 AC
BUILDING FOOTPRINT	
SUBDIVISION LOT NUMBER	14
MATCH LINE AND LABEL	P/O MAP - LOT

MAP LEGEND

PARCEL BOUNDARY	
WATER LINE	
ROAD RIGHT OF WAY	
EASEMENT/ROW	
WETLAND	
ADJACENT MAP	

M14

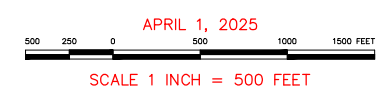

APRIL 1, 2025

PROPERTY MAP
TOWN OF MERCER
SOMERSET COUNTY, MAINE